


EXISTING COMMERCIAL

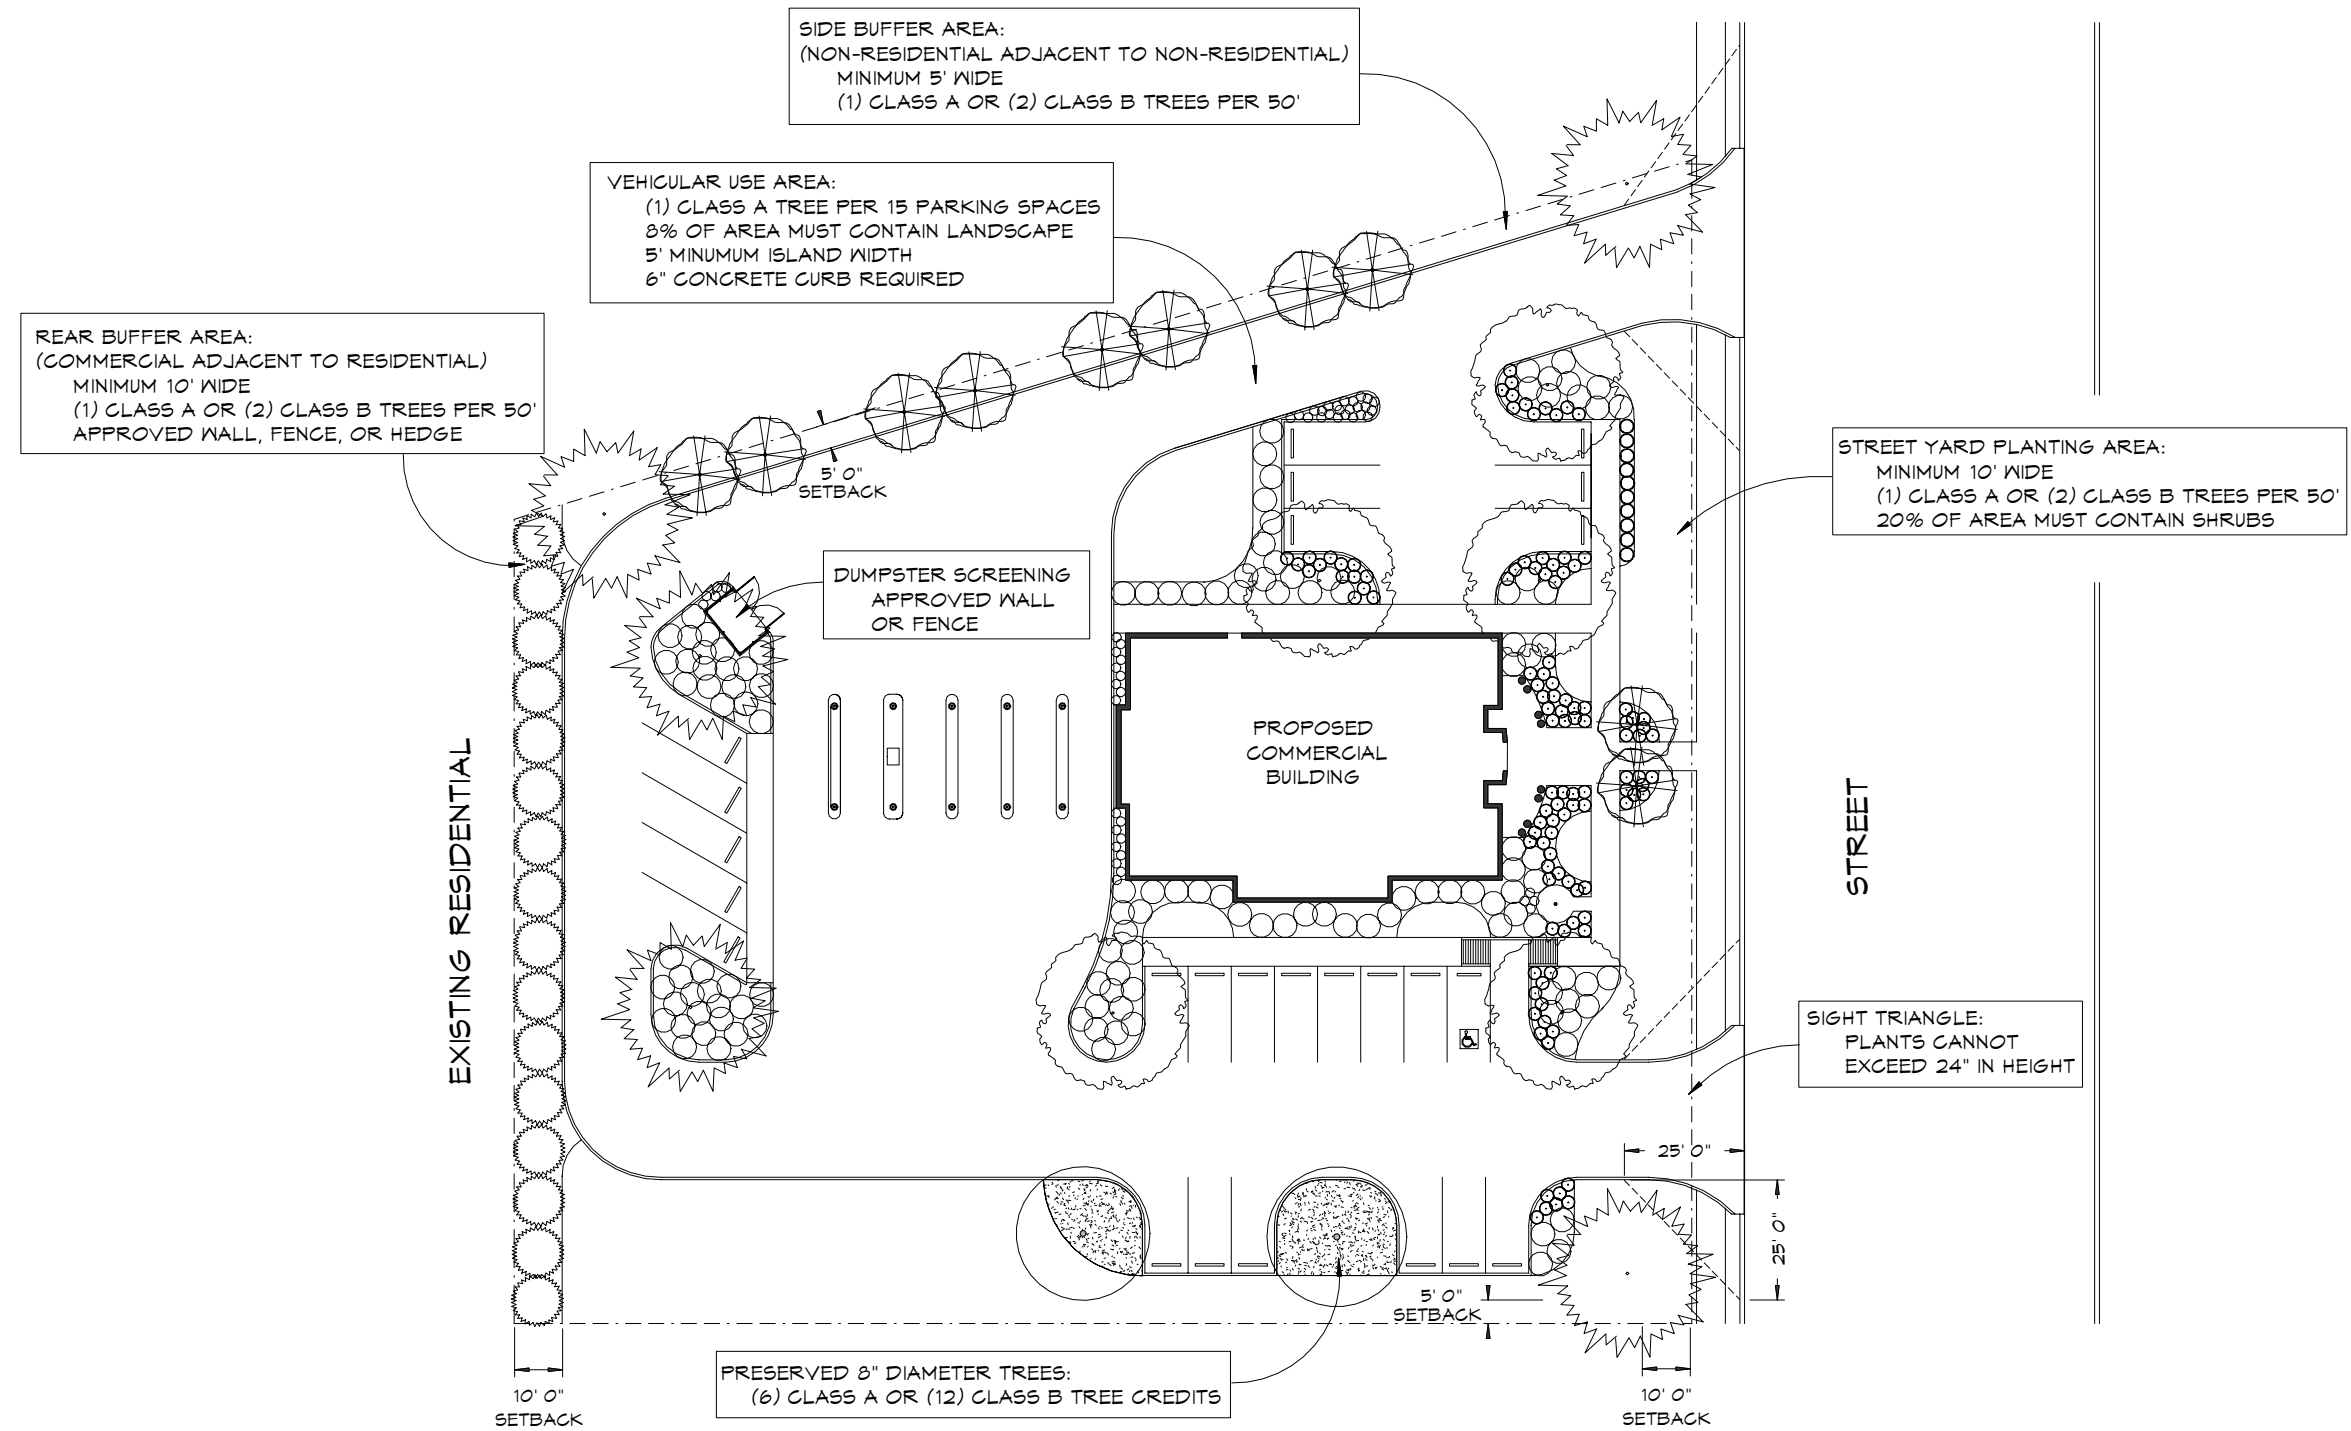

EXISTING COMMERCIAL

TYPICAL LANDSCAPE PLAN

SCALE 1" = 40'